

Ottawa
 TRANSIT PROJECT
 CONFEDERATION WEST
 OUR LADY OF FATIMA


DATE: 02/22/18



KEY DESIGN ELEMENTS

- RAISED CONCRETE PEDESTRIAN CROSSING, CONNECTING THE CHURCH ENTRY TO THE PARK CONTINUOUS CONNECTION FROM PARK PATHWAY TO THE PEDESTRIAN CROSSING
- TWSI AT INTERSECTION OF RAISED PATHWAY AND PARKING LOT AND PARK PATH
- RAISED 2.0m CONCRETE SIDEWALK FROM MAIN ENTRY TO WEST ENTRY
- 3.4m WIDE CONCRETE SIDEWALK, EAST TO PARKING LOT, WITH PEDESTRIAN WALKWAY IDENTIFIED TO DRIVE ISLE
- MAXIMIZE ON-SITE PARKING
- 6 ACCESSIBLE PARKING SPACES
- PROVIDE 3 ADDITIONAL SPACES IN SOUTHEAST CORNER OF PARKING LOT
- PROVIDE LAY-BY ADJACENT TO WEST ENTRY FOR PASSENGER PICK UP AND DROP OFF
- ACCOMMODATE SERVICE VEHICLES AND PARA TRANSPO MOVEMENTS THROUGH PARKING LOT
- NEW CONCRETE BASE FOR CHURCH SIGNAGE, AT NORTHWEST CORNER OF PARKING LOT,
- RELOCATE EXISTING SIGN
- EXTEND ELECTRICAL CONNECTION FROM EXISTING SIGN TO NEW SIGN
- PROVIDE RAISED CONCRETE CURB ALONG NORTH FACE OF PARKING LOT
- PROVIDE ON-SITE STORMWATER MANAGEMENT WITH CB AND LEAD TO STORM SEWER IN BYRON LINEAR PARK
- PEDESTRIAN HEIGHT POLE MOUNTED LIGHTS (2), FRAMING THE FRONT ENTRANCE
- 6 ADDITIONAL DECIDUOUS TREES

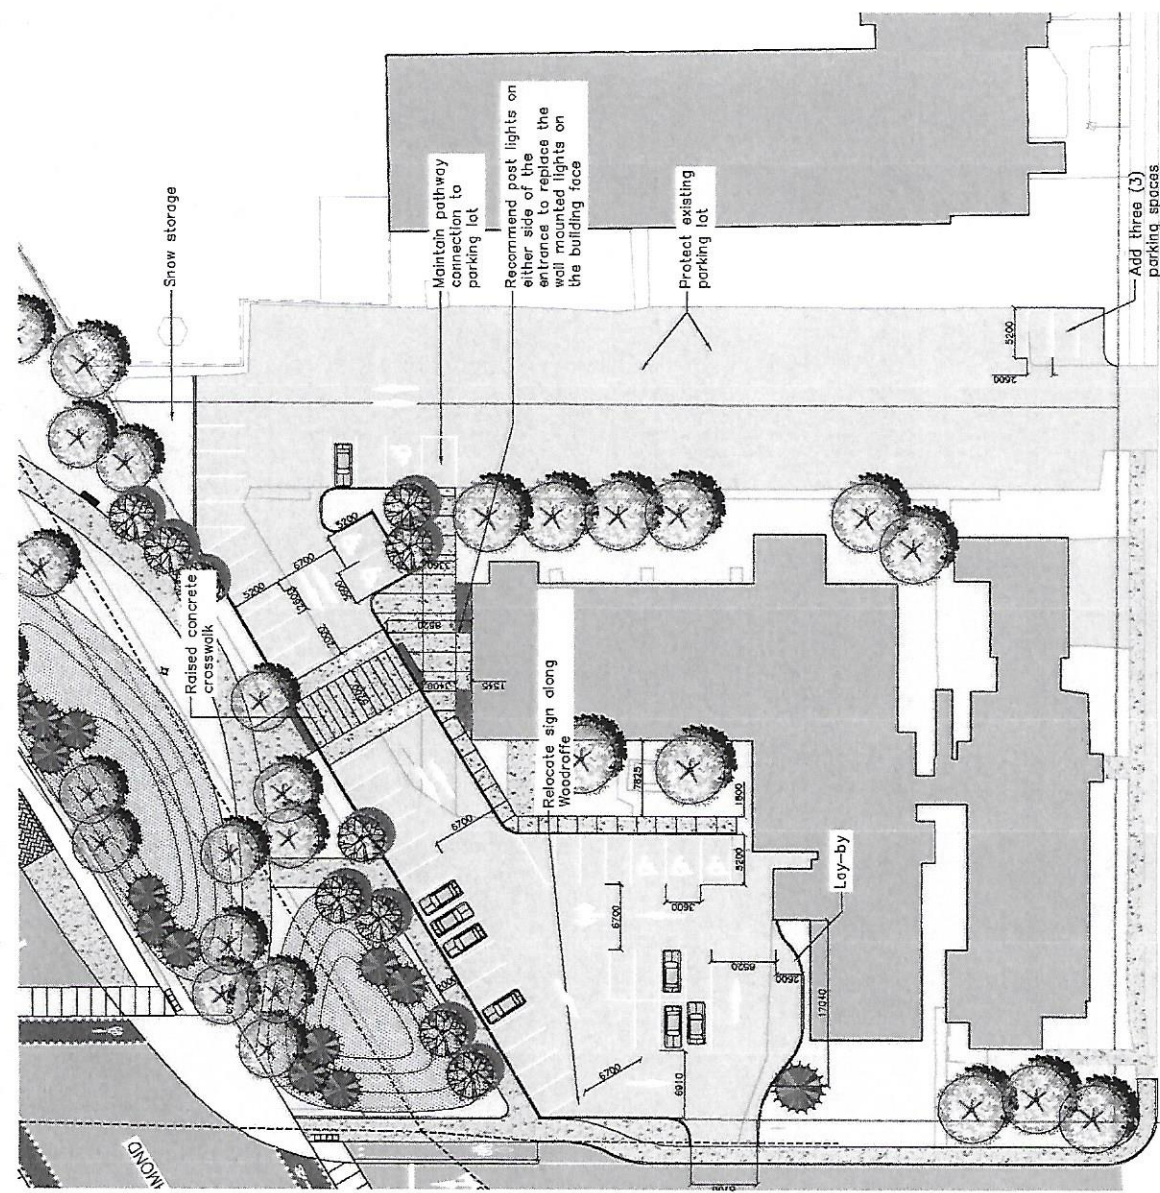

OPTION 1 R6
 99 Parking Spaces

FEB 2018

PRELIMINARY
 NOT FOR CONSTRUCTION